

DIST.	COUNTY	ROUTE	KILOMETER POST TOTAL PROJECT	SHEET NO.	TOTAL SHEETS

REGISTERED ENGINEER - CIVIL

PLANS APPROVAL DATE

The State of California or its officers or agents shall not be responsible for the accuracy or completeness of electronic copies of this plan sheet.


REGISTERED PROFESSIONAL ENGINEER

No.


Exp.

CIVIL


STATE OF CALIFORNIA

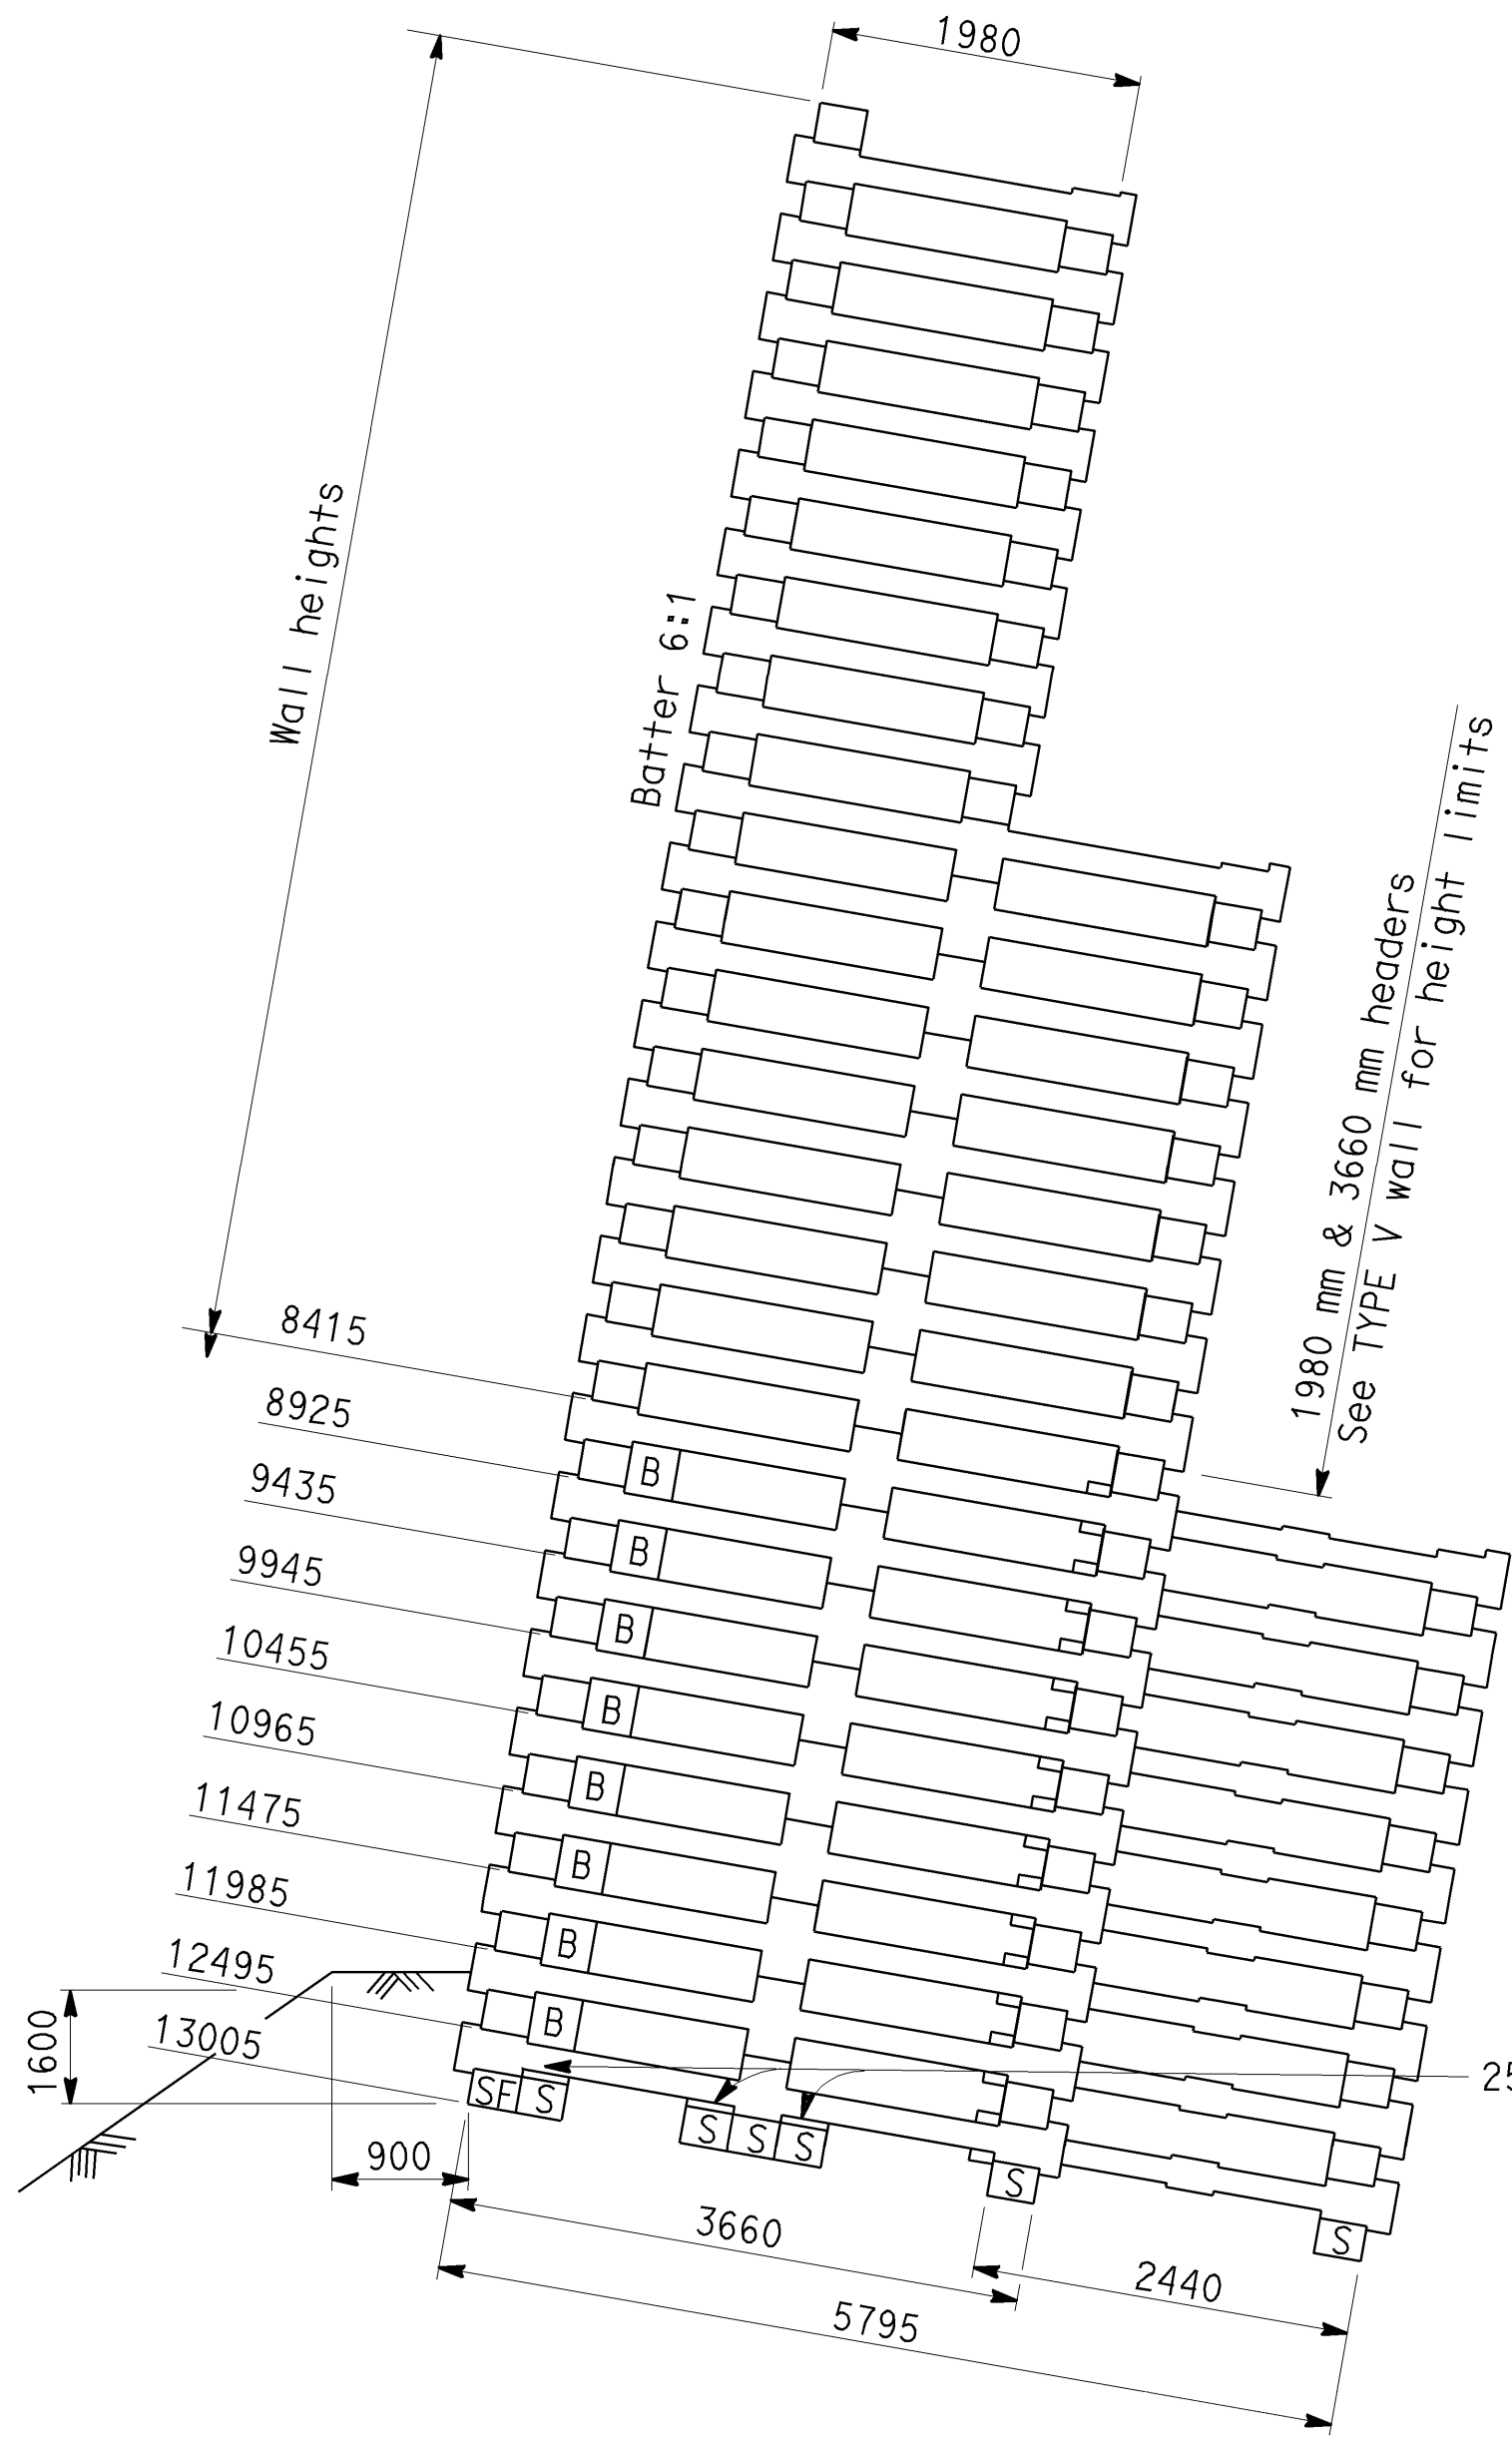


TYPE IX

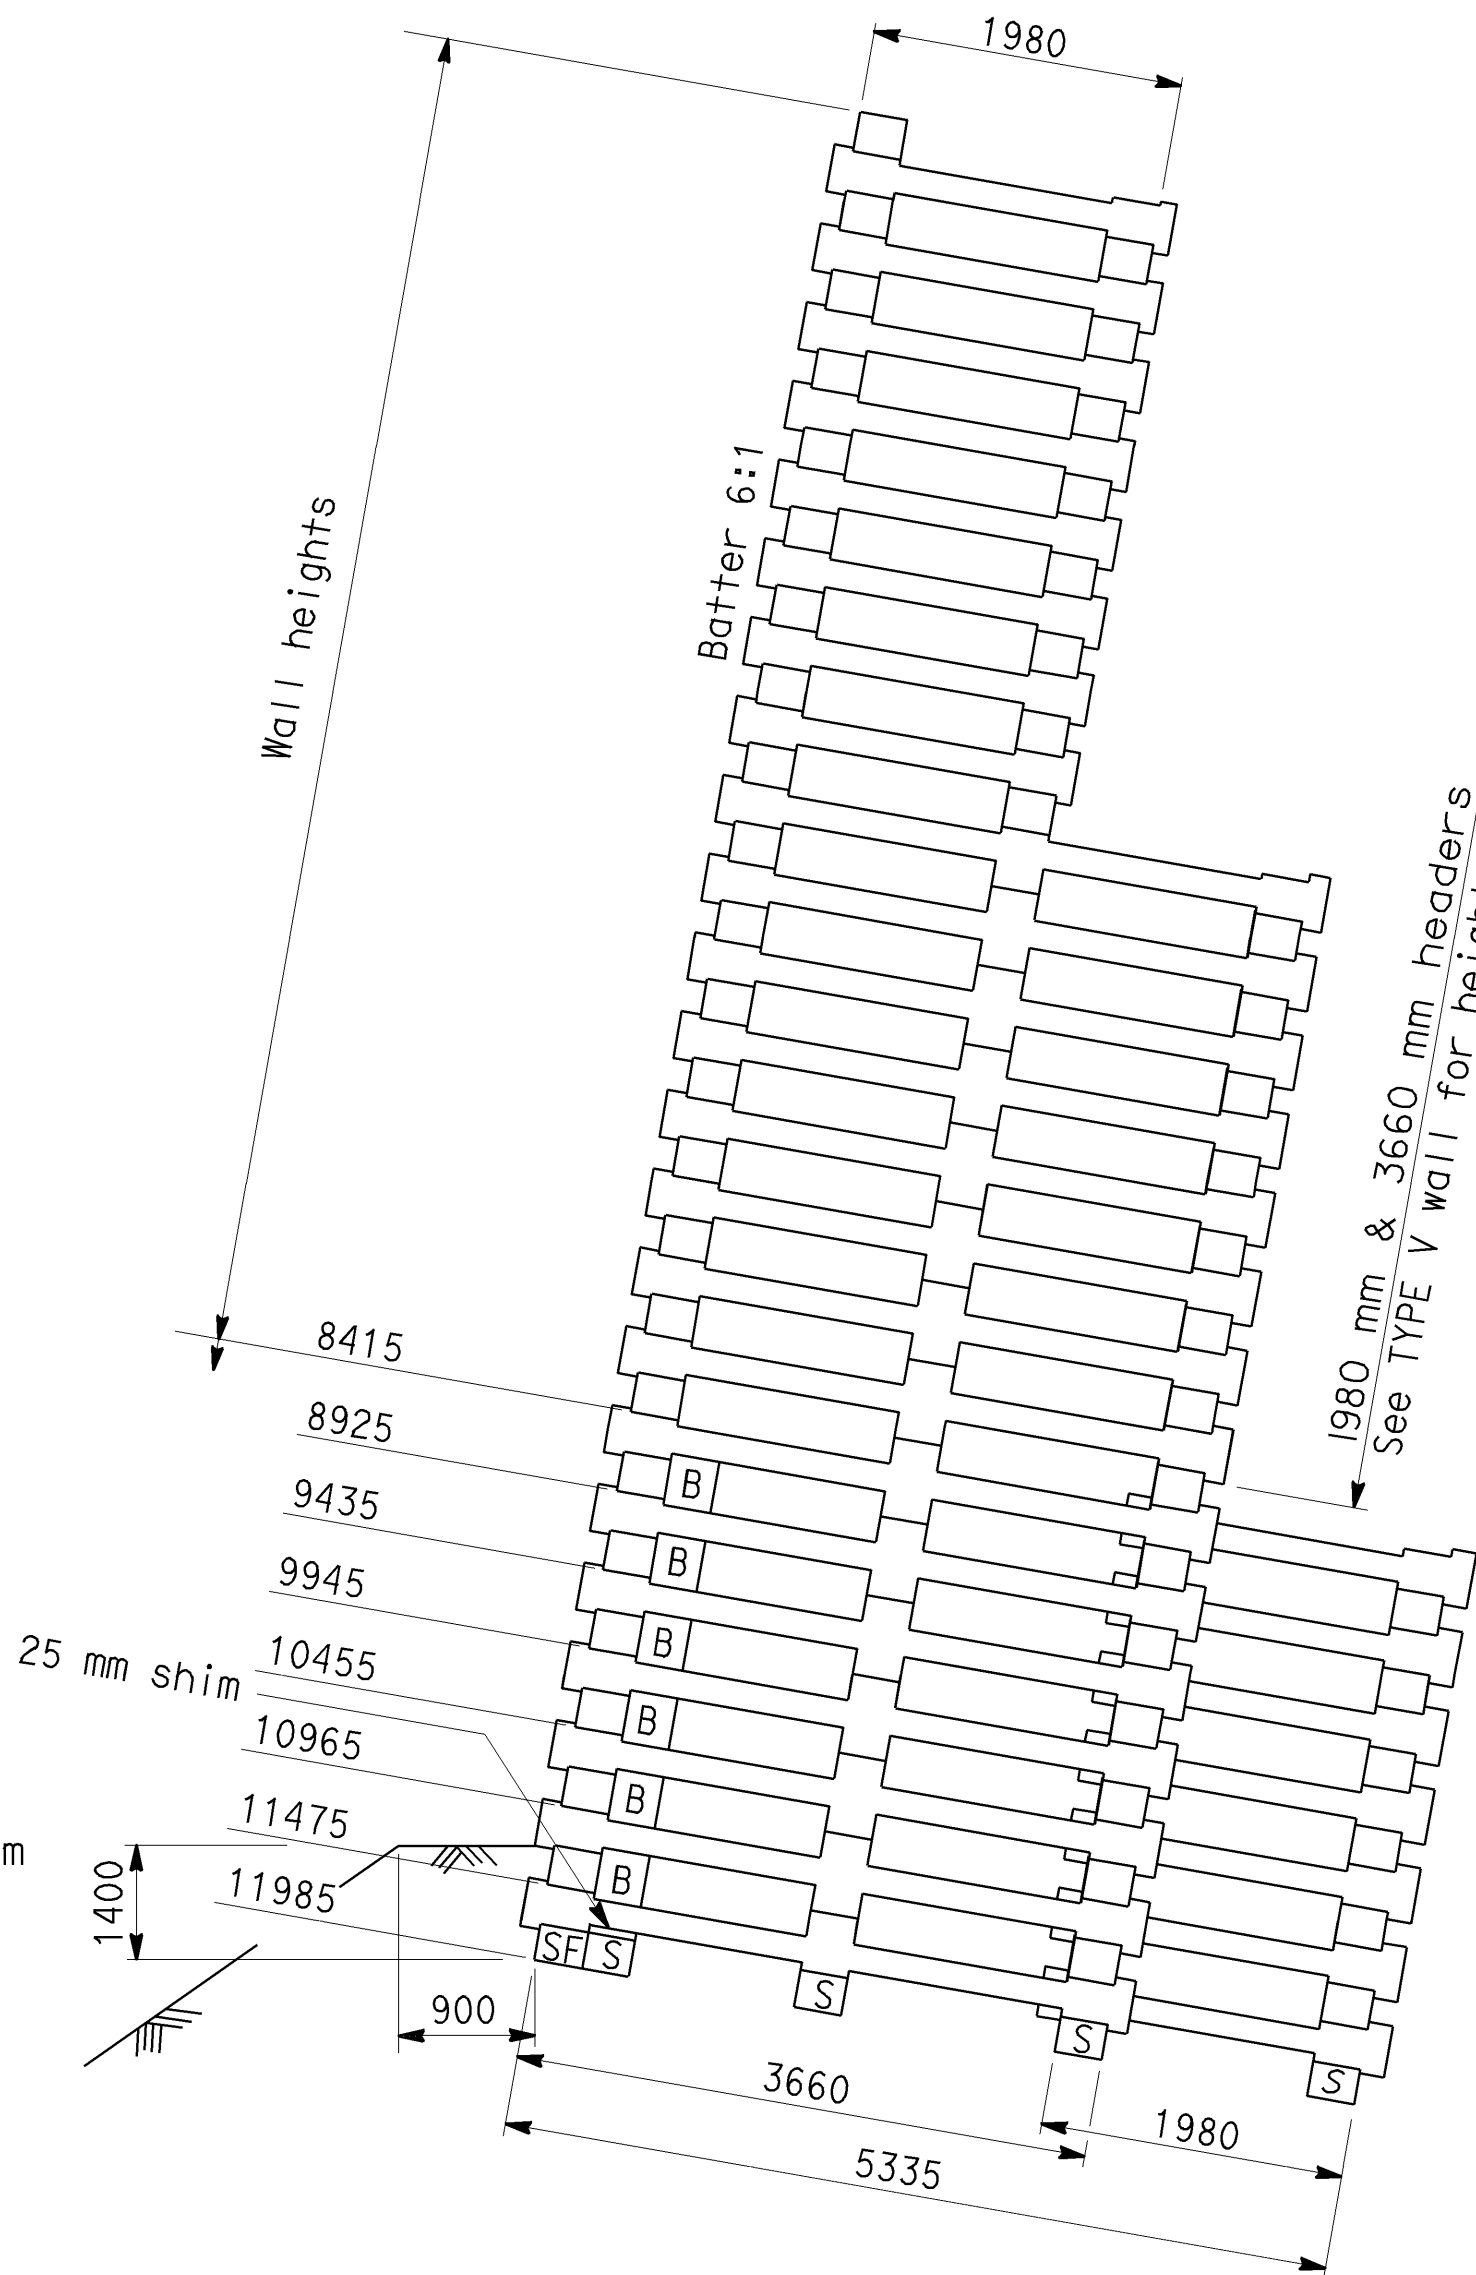

TYPE VIII

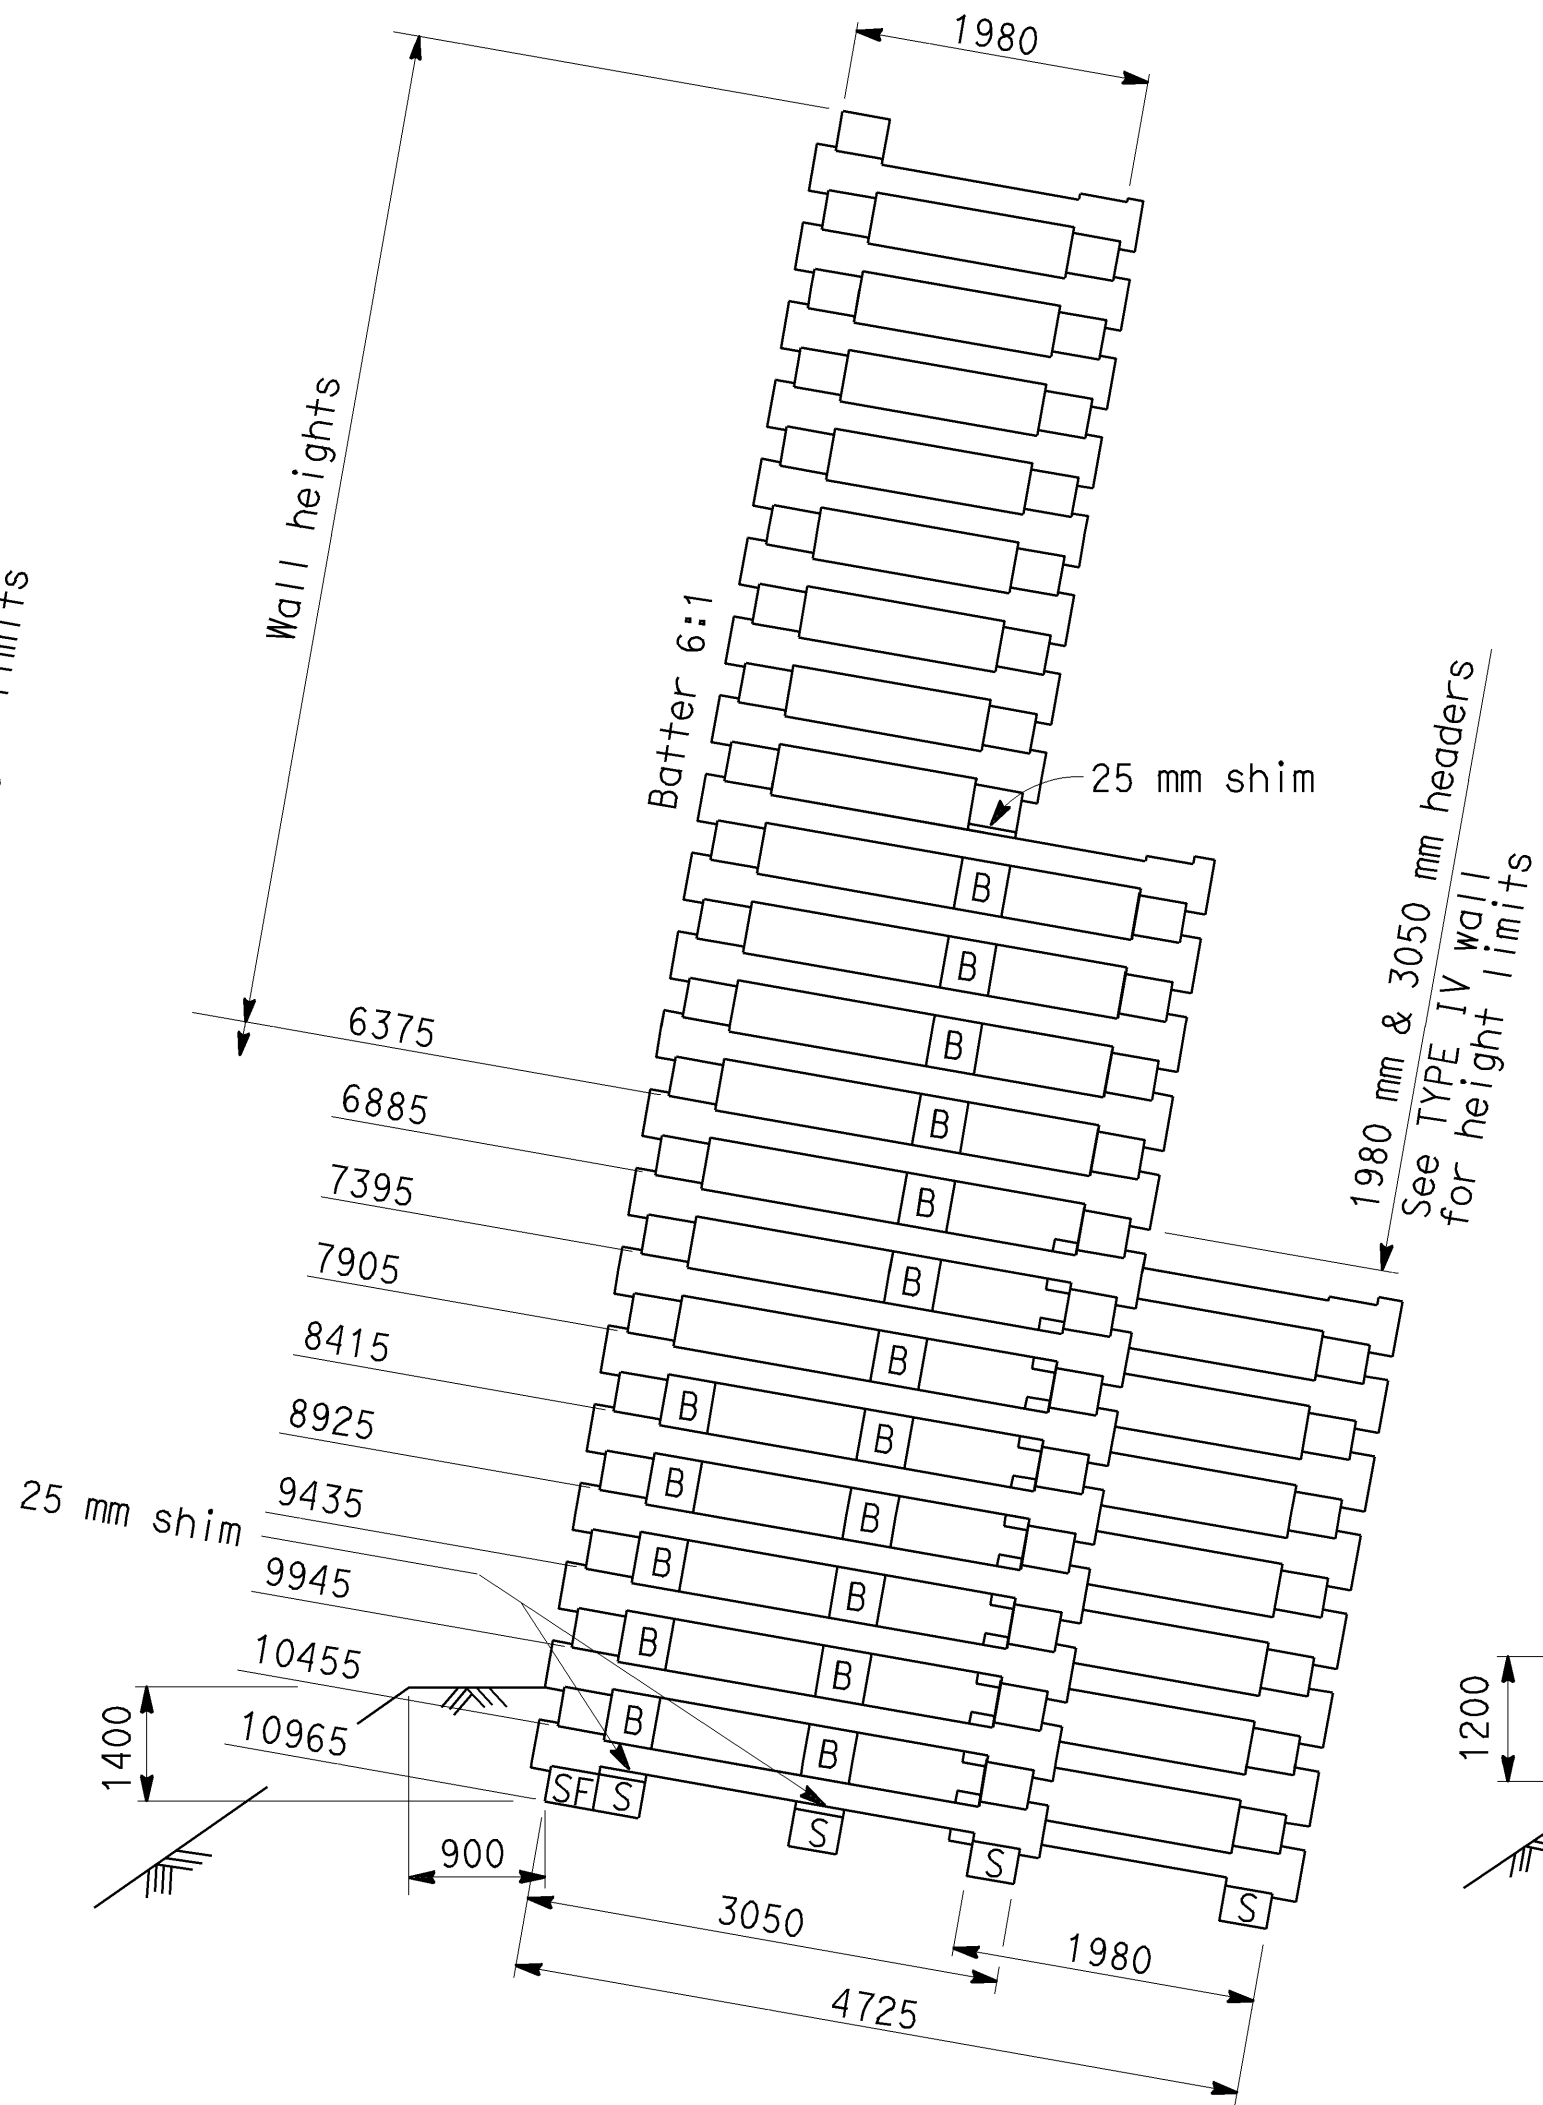

TYPE VII

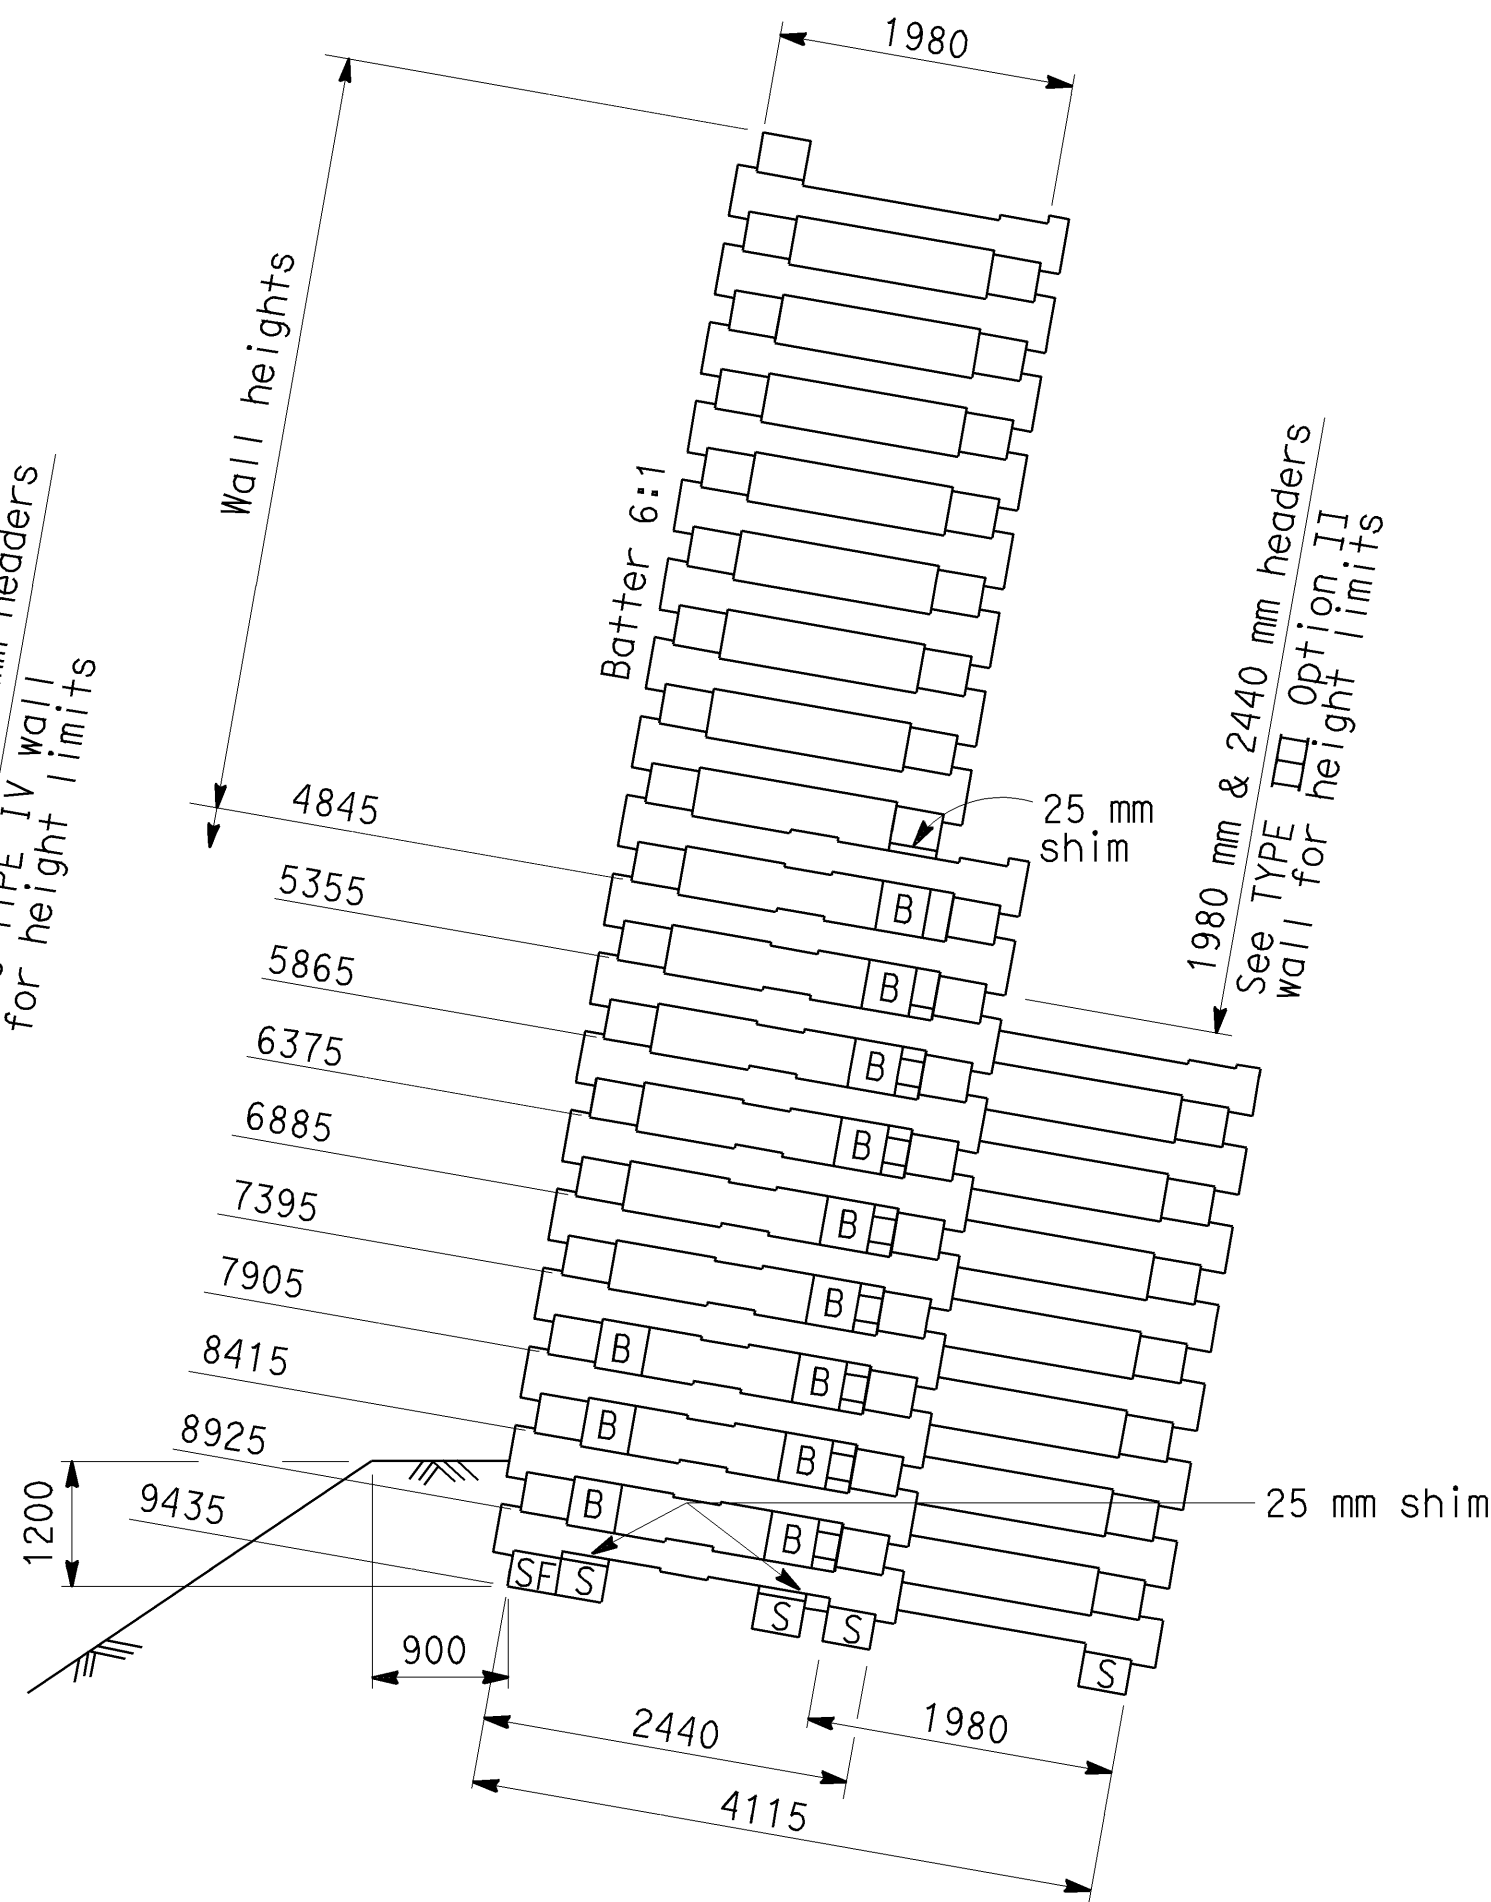

TYPE VI

NO SCALE
ALL DIMENSIONS ARE IN
MILLIMETERS UNLESS OTHERWISE SHOWN

STANDARD DRAWING					
RELEASE DATE	9/8/97	DESIGN BY	W. BAKER	CHECKED	J.C. MOESE
FILE NO.	xs12-010-2	SUBMITTED BY	J.C. MOESE	DRAWING DATE	9/97
				RELEASED BY	Shannon Root
				OFFICE CHIEF	

--


STATE OF
CALIFORNIA
DEPARTMENT OF TRANSPORTATION

DIVISION OF
ENGINEERING SERVICES

BRIDGE NO.
KILOMETER POST

REINFORCED CONCRETE CRIB WALL SHT 2 OF 5
TYPES VI,VII,VIII & IX

DS OSD 2147A (METRIC) (REV. 2/25/97)

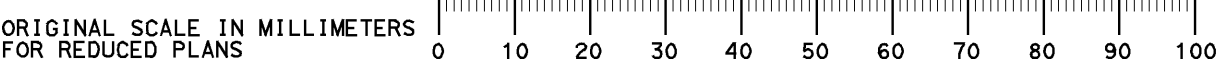

CU
EA

DISREGARD PRINTS BEARING
EARLIER REVISION DATES

REVISION DATES (PRELIMINARY STAGE ONLY)										SHEET	OF

USERNAME => jsanchez

xs12-010-2.dgn

DATE PLOTTED => 16-JAN-2004 TIME PLOTTED => 14:35